


FILENAME: W:\SPID\2015 Capital Facilities Plans\Design\Proposed Improvements (Revised).dwg
TAB: Overall Site (horiz)
PLOT DATE AND TIME: 11/1/2017 3:28 PM



LEGEND

FULL CONSTRUCTION COST	
UPSIZE COST ONLY	
8" SEWER LINE	
10" SEWER LINE	
12" SEWER LINE	
15" SEWER LINE	
18" SEWER LINE	
21" SEWER LINE	
24" SEWER LINE	
DISTRICT BOUNDARY	

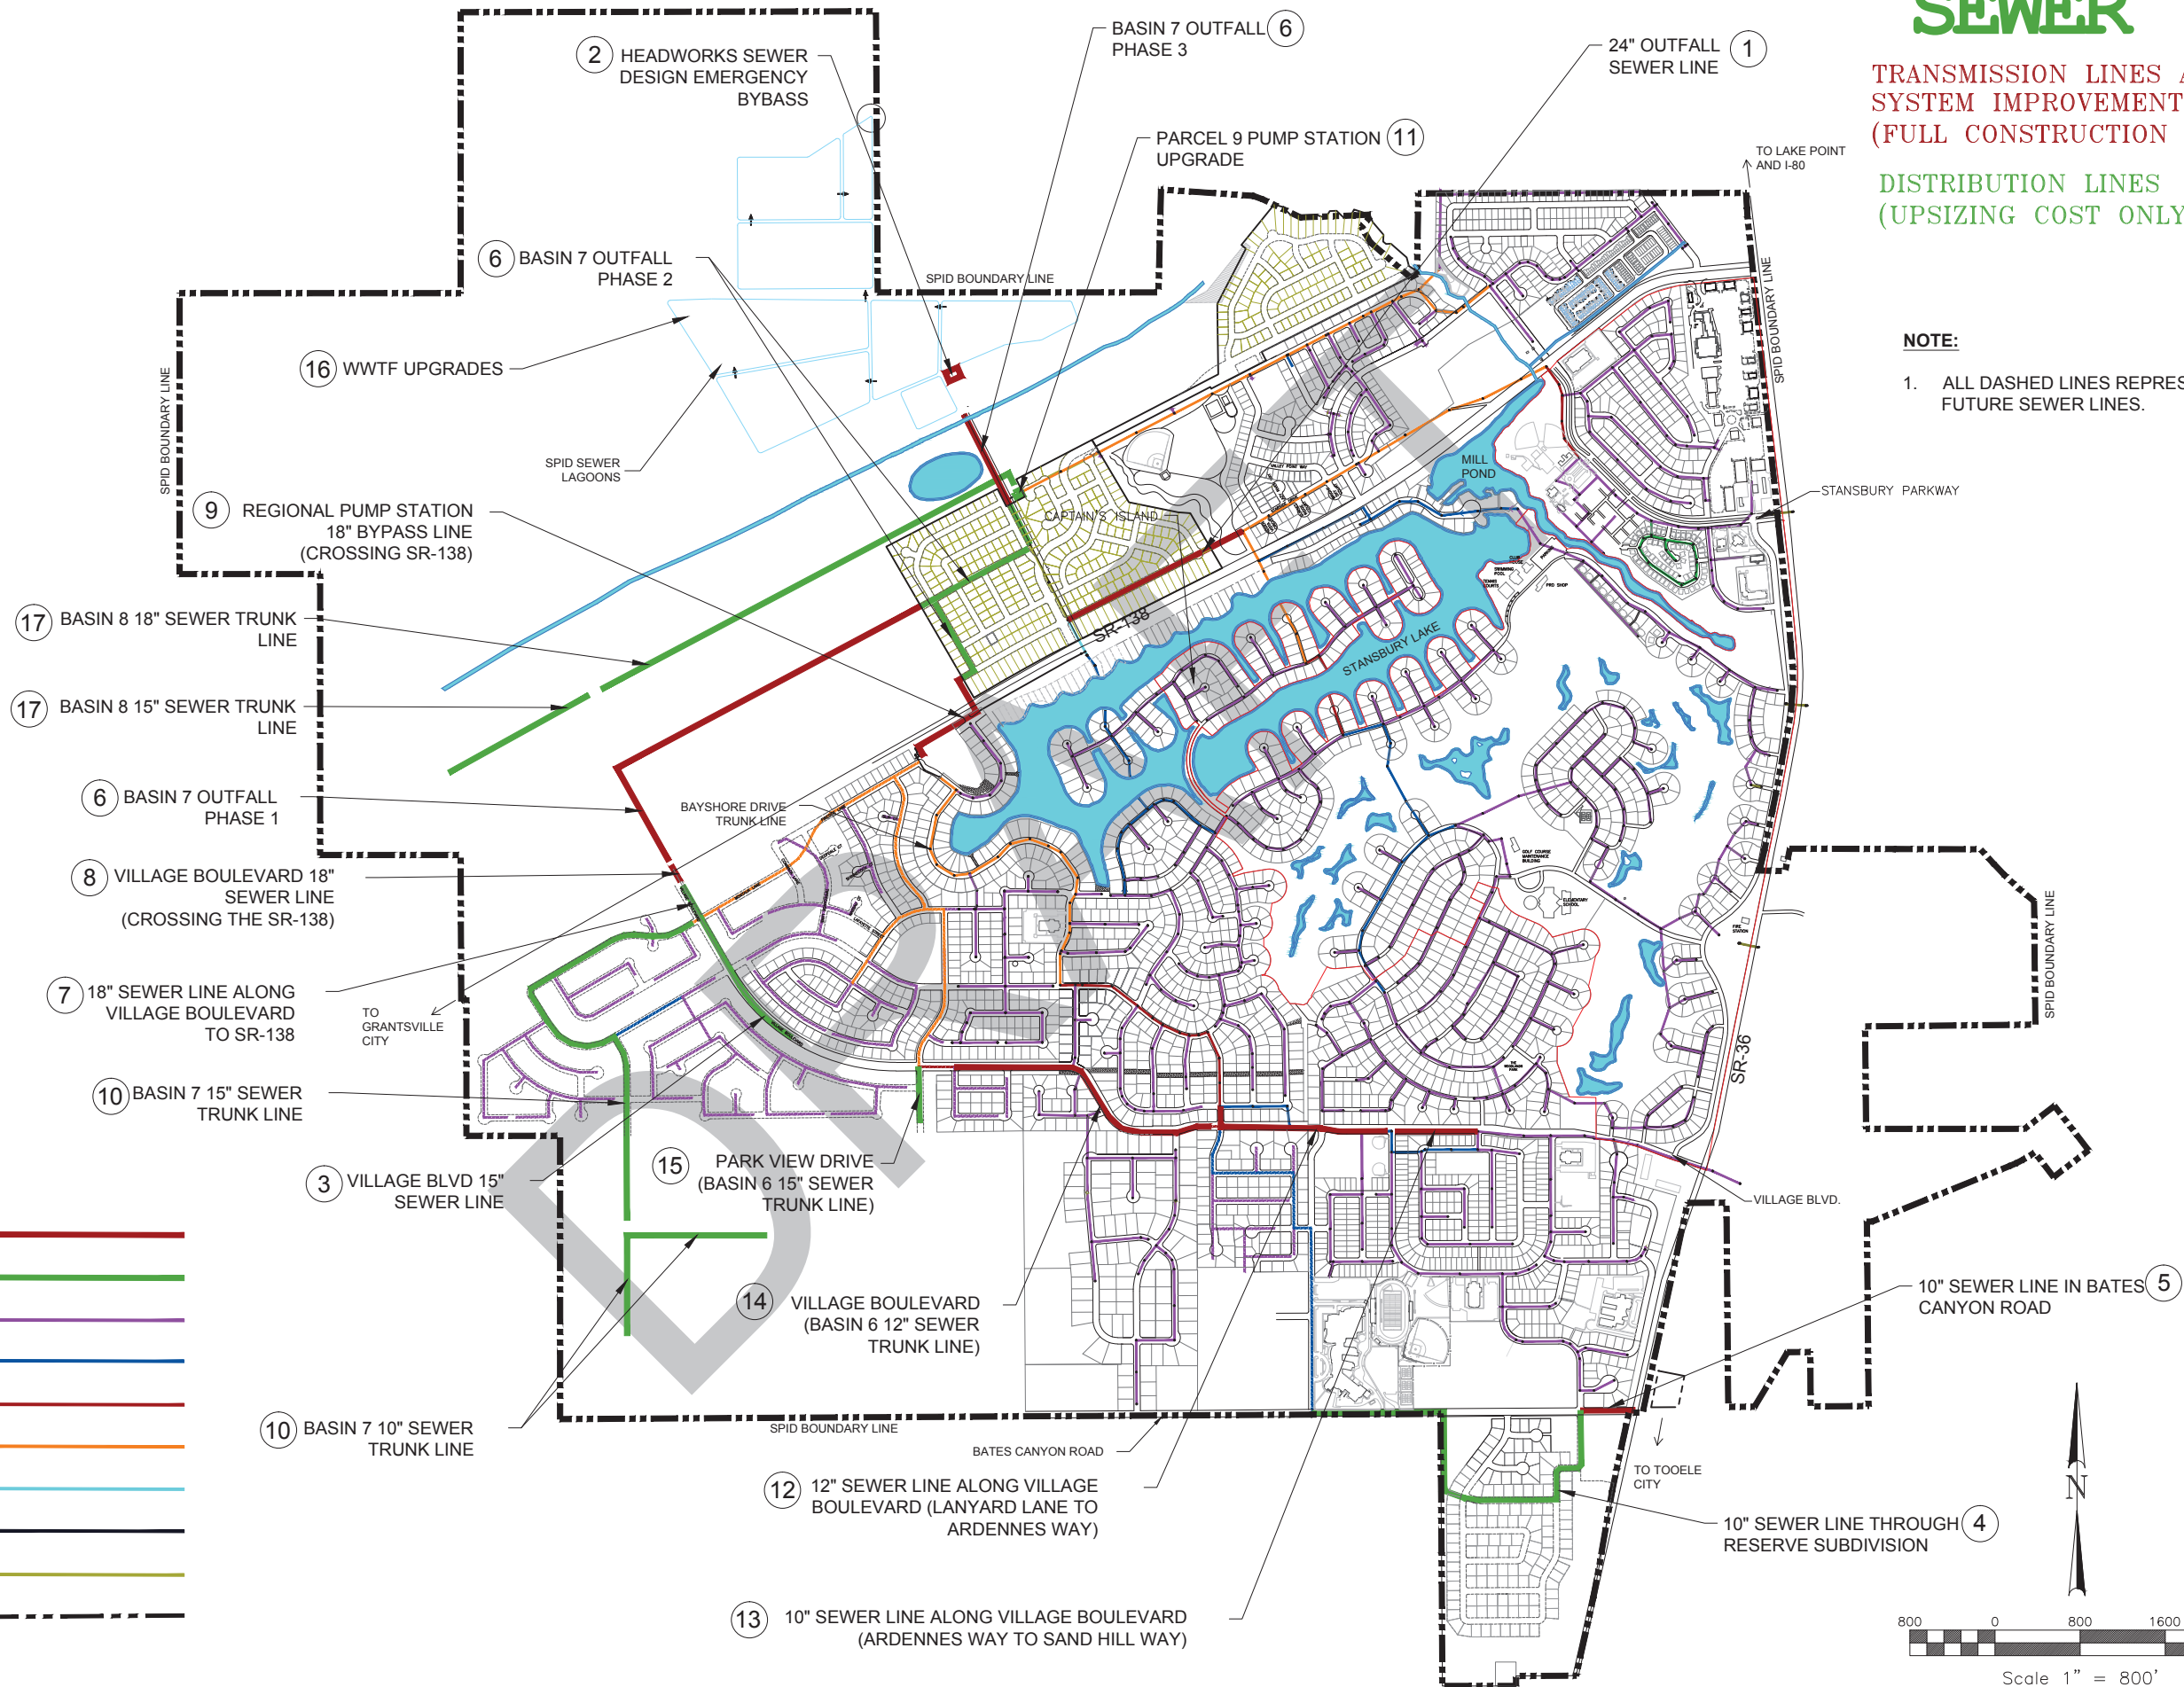


SEWER

TRANSMISSION LINES AND
SYSTEM IMPROVEMENTS
(FULL CONSTRUCTION COST)

DISTRIBUTION LINES
(UPSIZING COST ONLY)

NOTE:

1. ALL DASHED LINES REPRESENT FUTURE SEWER LINES.

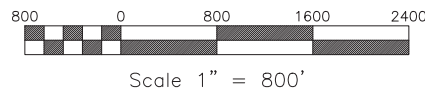

231 West 800 South Salt Lake City, Utah 84101

Ward Engineering Group
Planning Engineering Surveying

PH: 801-487-8040 FX: 801-487-8668

CLIENT: SPID
DWG: Proposed Improvements
(Revised)

JOB No: SPID 191
DO NOT SCALE THIS DRAWING. DRAWING IS REDUCED IF LESS THAN 24 in x 36 in. DIMENSIONS AND NOTES TAKE PRECEDENCE.

DRAWN BY: MFAJ
DESIGN BY: AJS
CHECKED BY: BTH
DATE: 11/01/17

REVISIONS

FIGURE